


SHIRE OF IRWIN

Standard Paved Crossover Specifications

Attachment 1

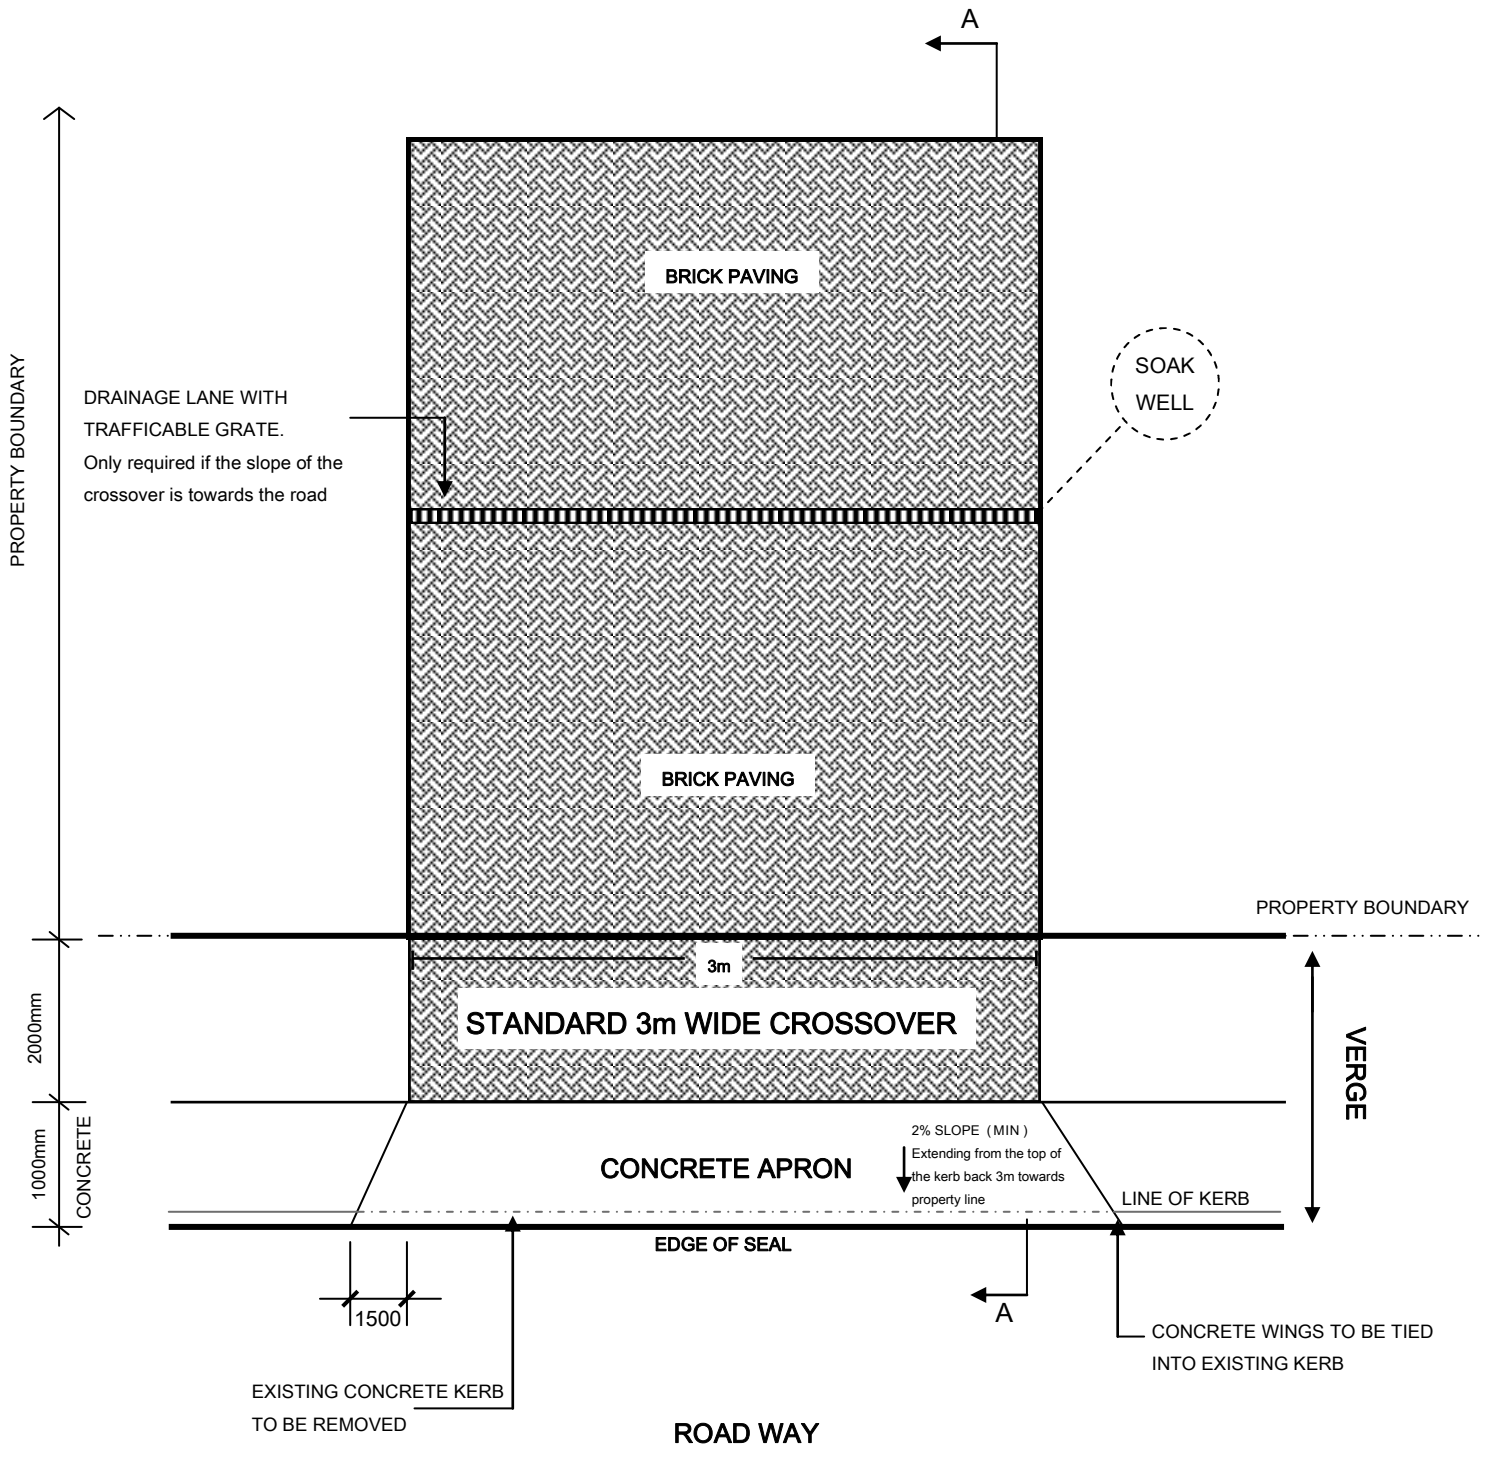


PLAN VIEW 1.0

SHIRE OF IRWIN

Standard Paved Crossover Specifications

Attachment 2

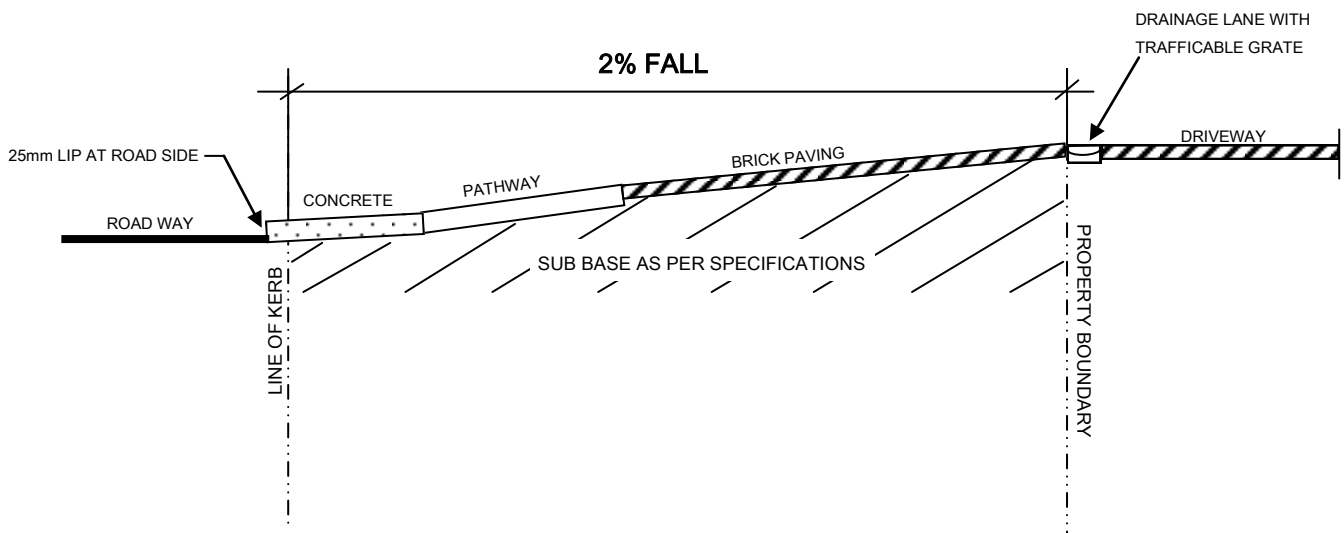


2% Fall taken from the top of the paving at the property boundary to the top of the kerb at the road side.

SECTION A - A OF PLAN VIEW 1.0

SHIRE OF IRWIN

Standard Concrete Crossover Specifications

Attachment 3

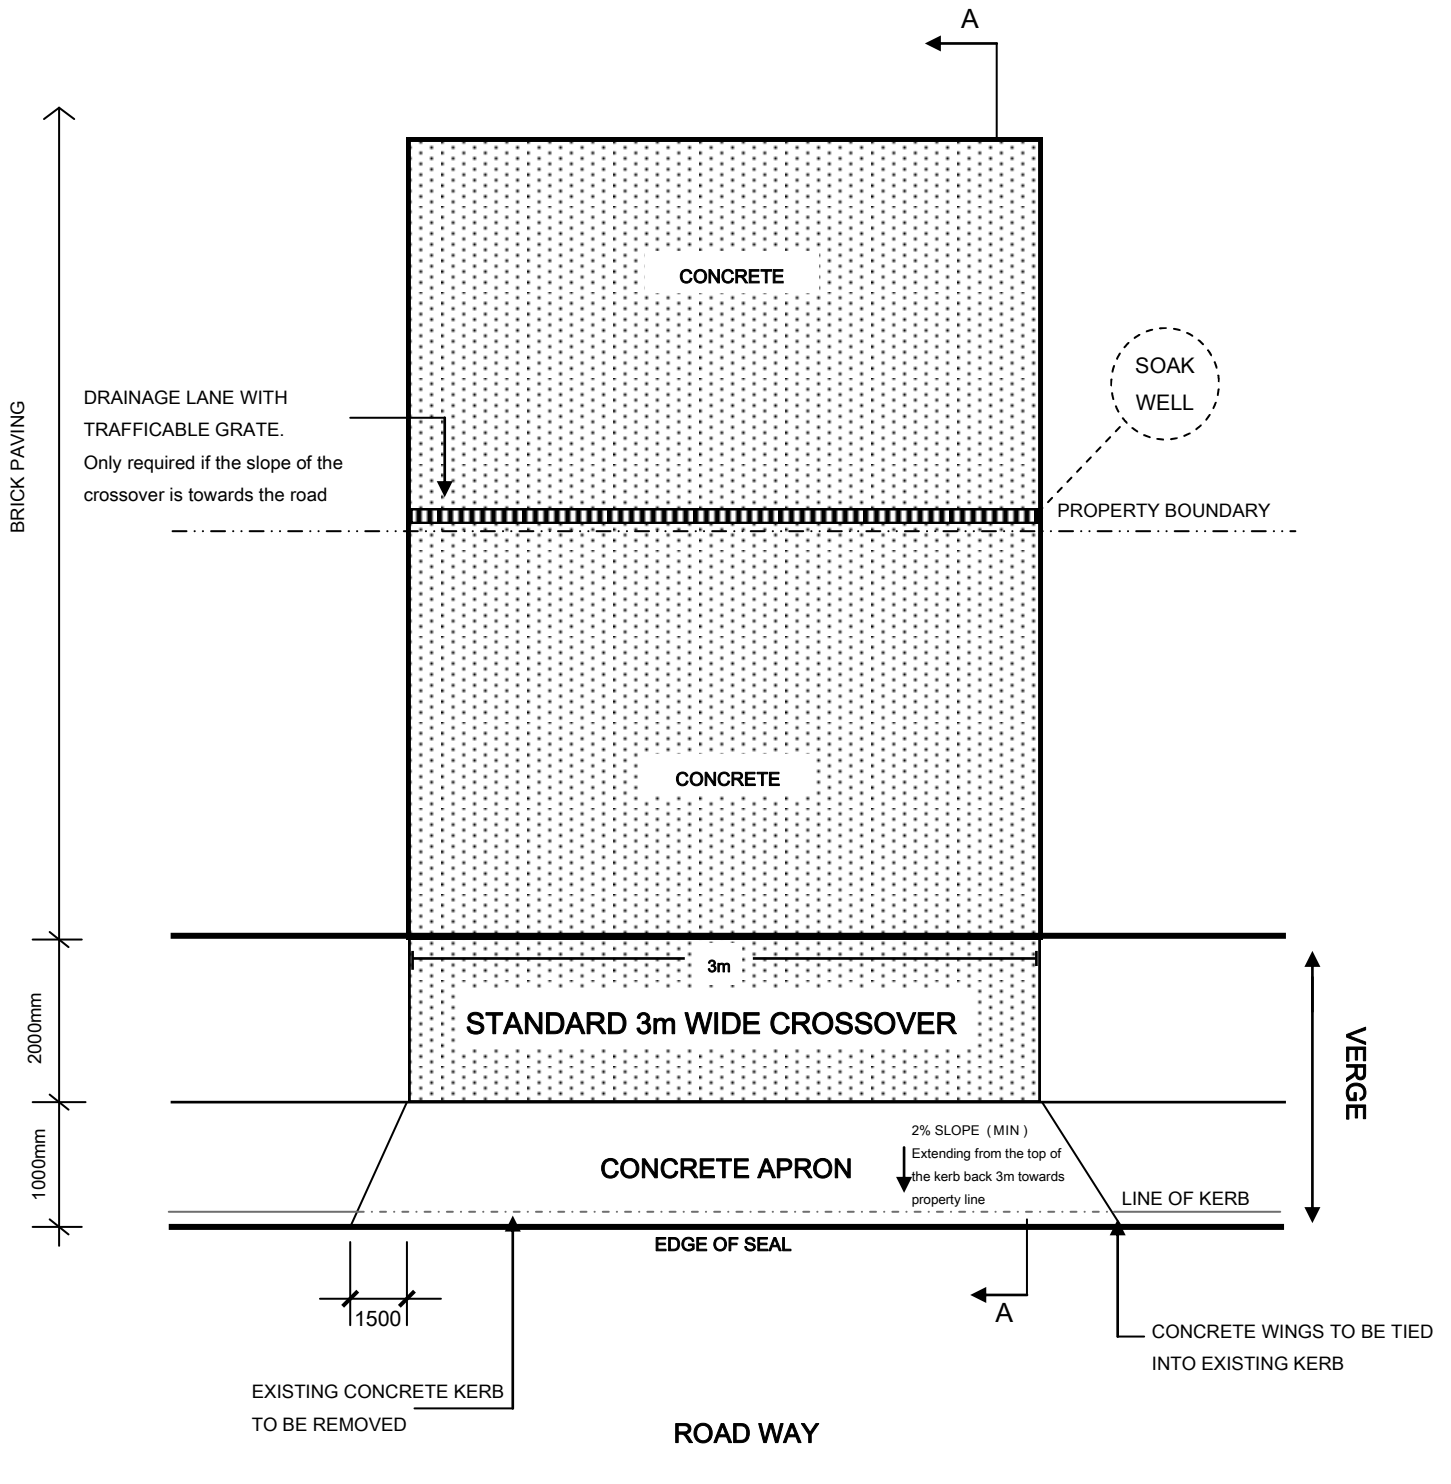


PLAN VIEW 2.0

SHIRE OF IRWIN

Standard Concrete Crossover Specifications

Attachment 4

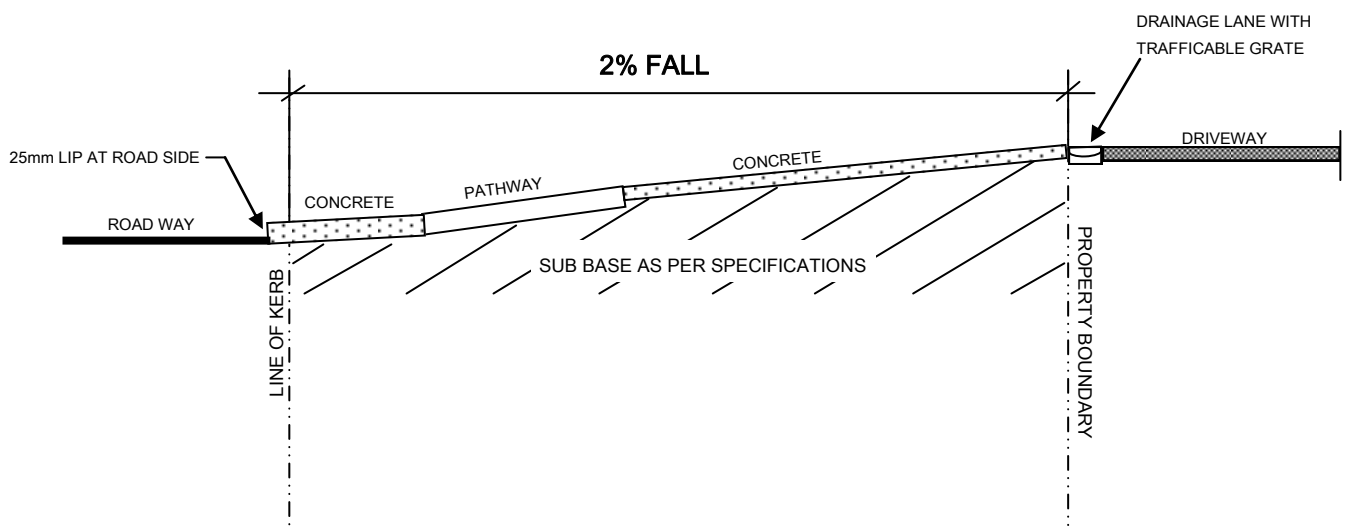

2% Fall taken from the top of the paving at the property boundary to the top of the kerb at the road side.

SECTION A - A OF PLAN VIEW 2.0