




Artist's Impression only - Front elevations of Units 1 - 6

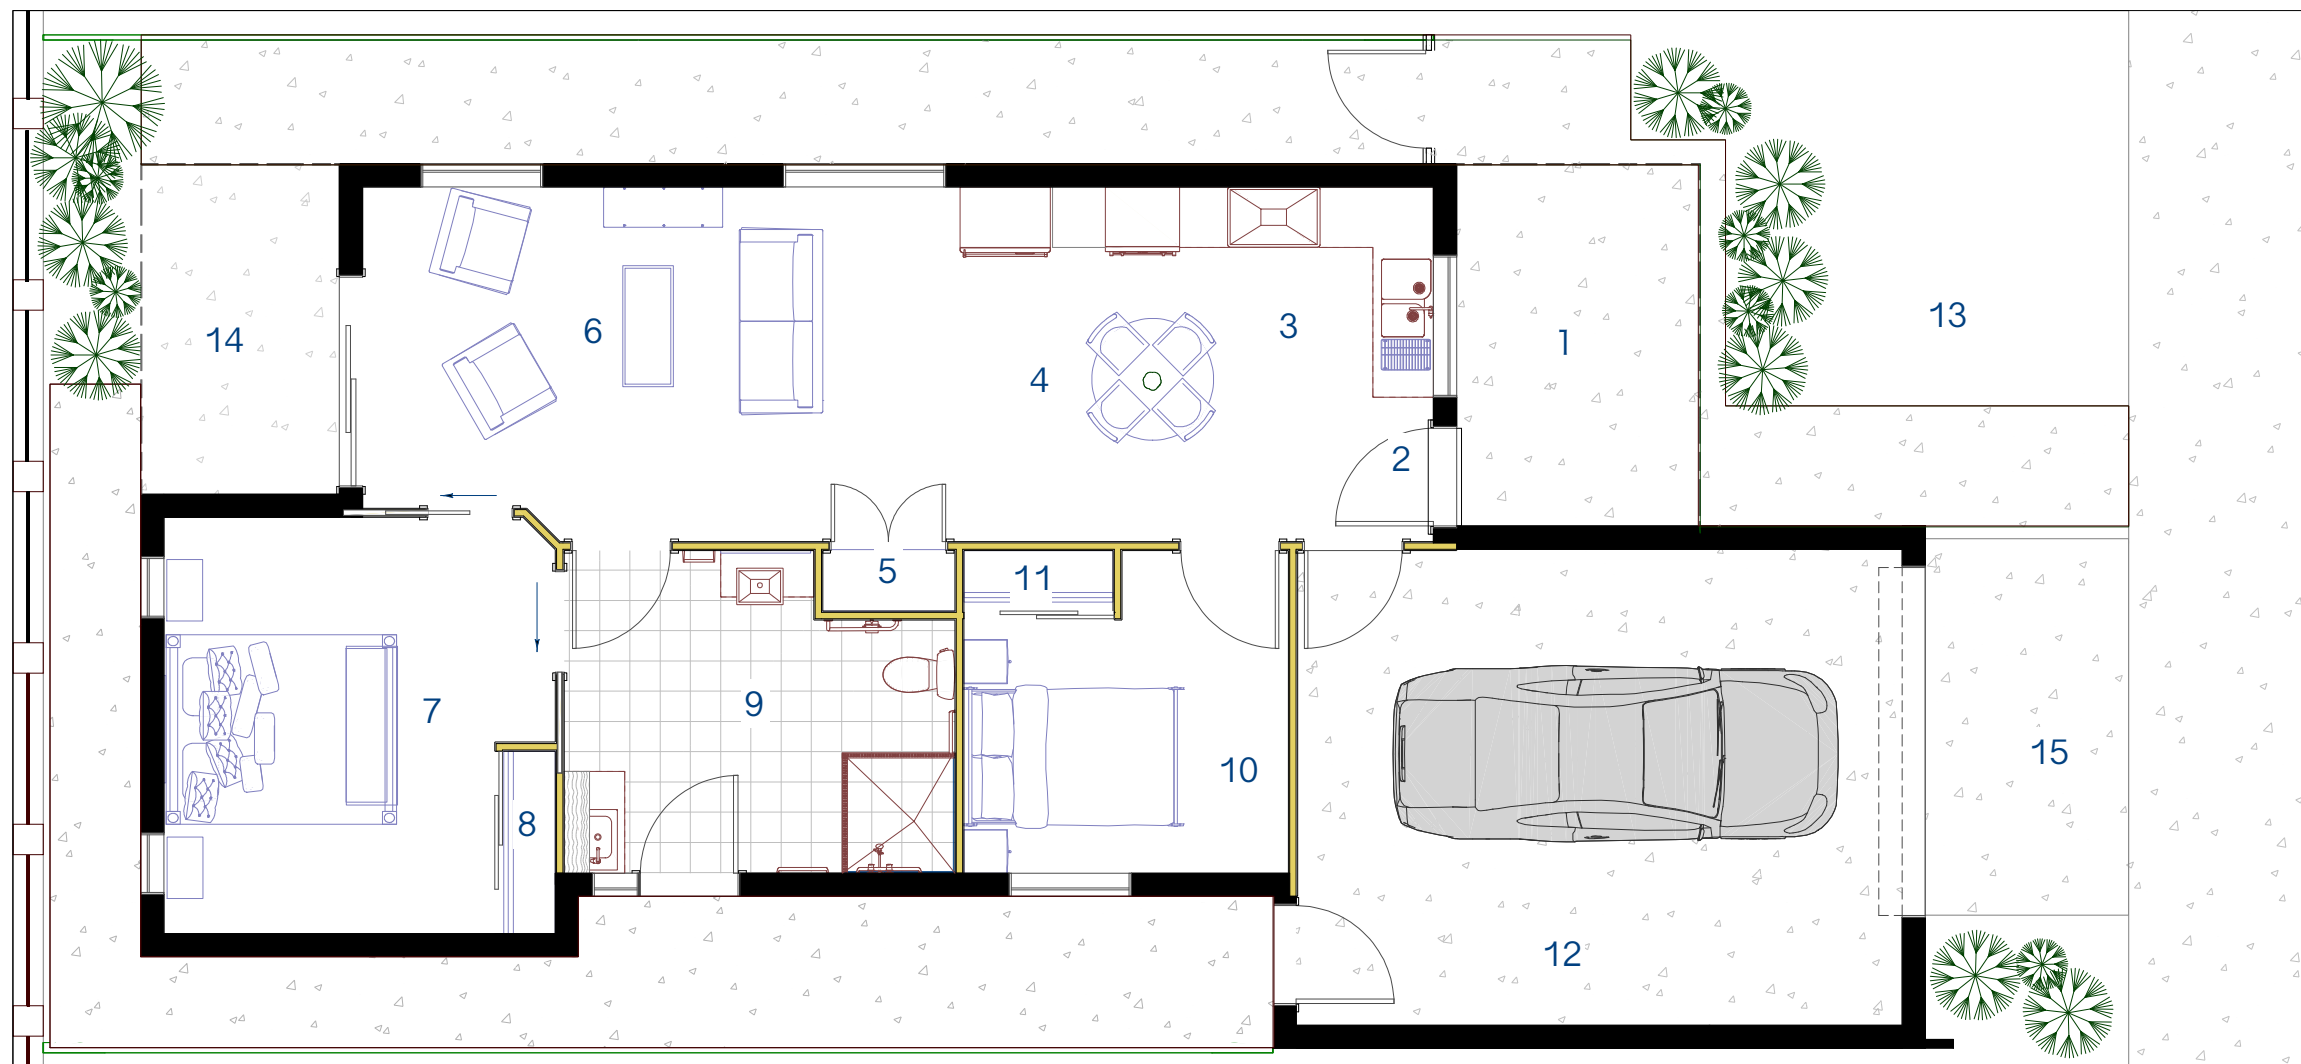

LEGEND - Typical Floor Plan

Typical floor plan - Not to scale

- | | |
|-------------------|---------------------|
| 1. Porch | 9. Bathroom/Laundry |
| 2. Entry | 10. Guest Bedroom |
| 3. Kitchen | 11. Robe |
| 4. Dining | 12. Garage |
| 5. Linen | 13. Front yard |
| 6. Living | 14. Back Patio |
| 7. Master Bedroom | 15. Driveway |
| 8. Robe | |

Artist's impression only - typical floor plan



LEGEND -Typical Floor Plan

- 1. Porch
- 2. Entry
- 3. Kitchen
- 4. Dining
- 5. Linen
- 6. Living
- 7. Master Bedroom
- 8. Robe
- 9. Bathroom/Laundry
- 10. Guest Bedroom
- 11. Robe
- 12. Garage
- 13. Front yard
- 14. Back Patio
- 15. Driveway